



# Exhibit D

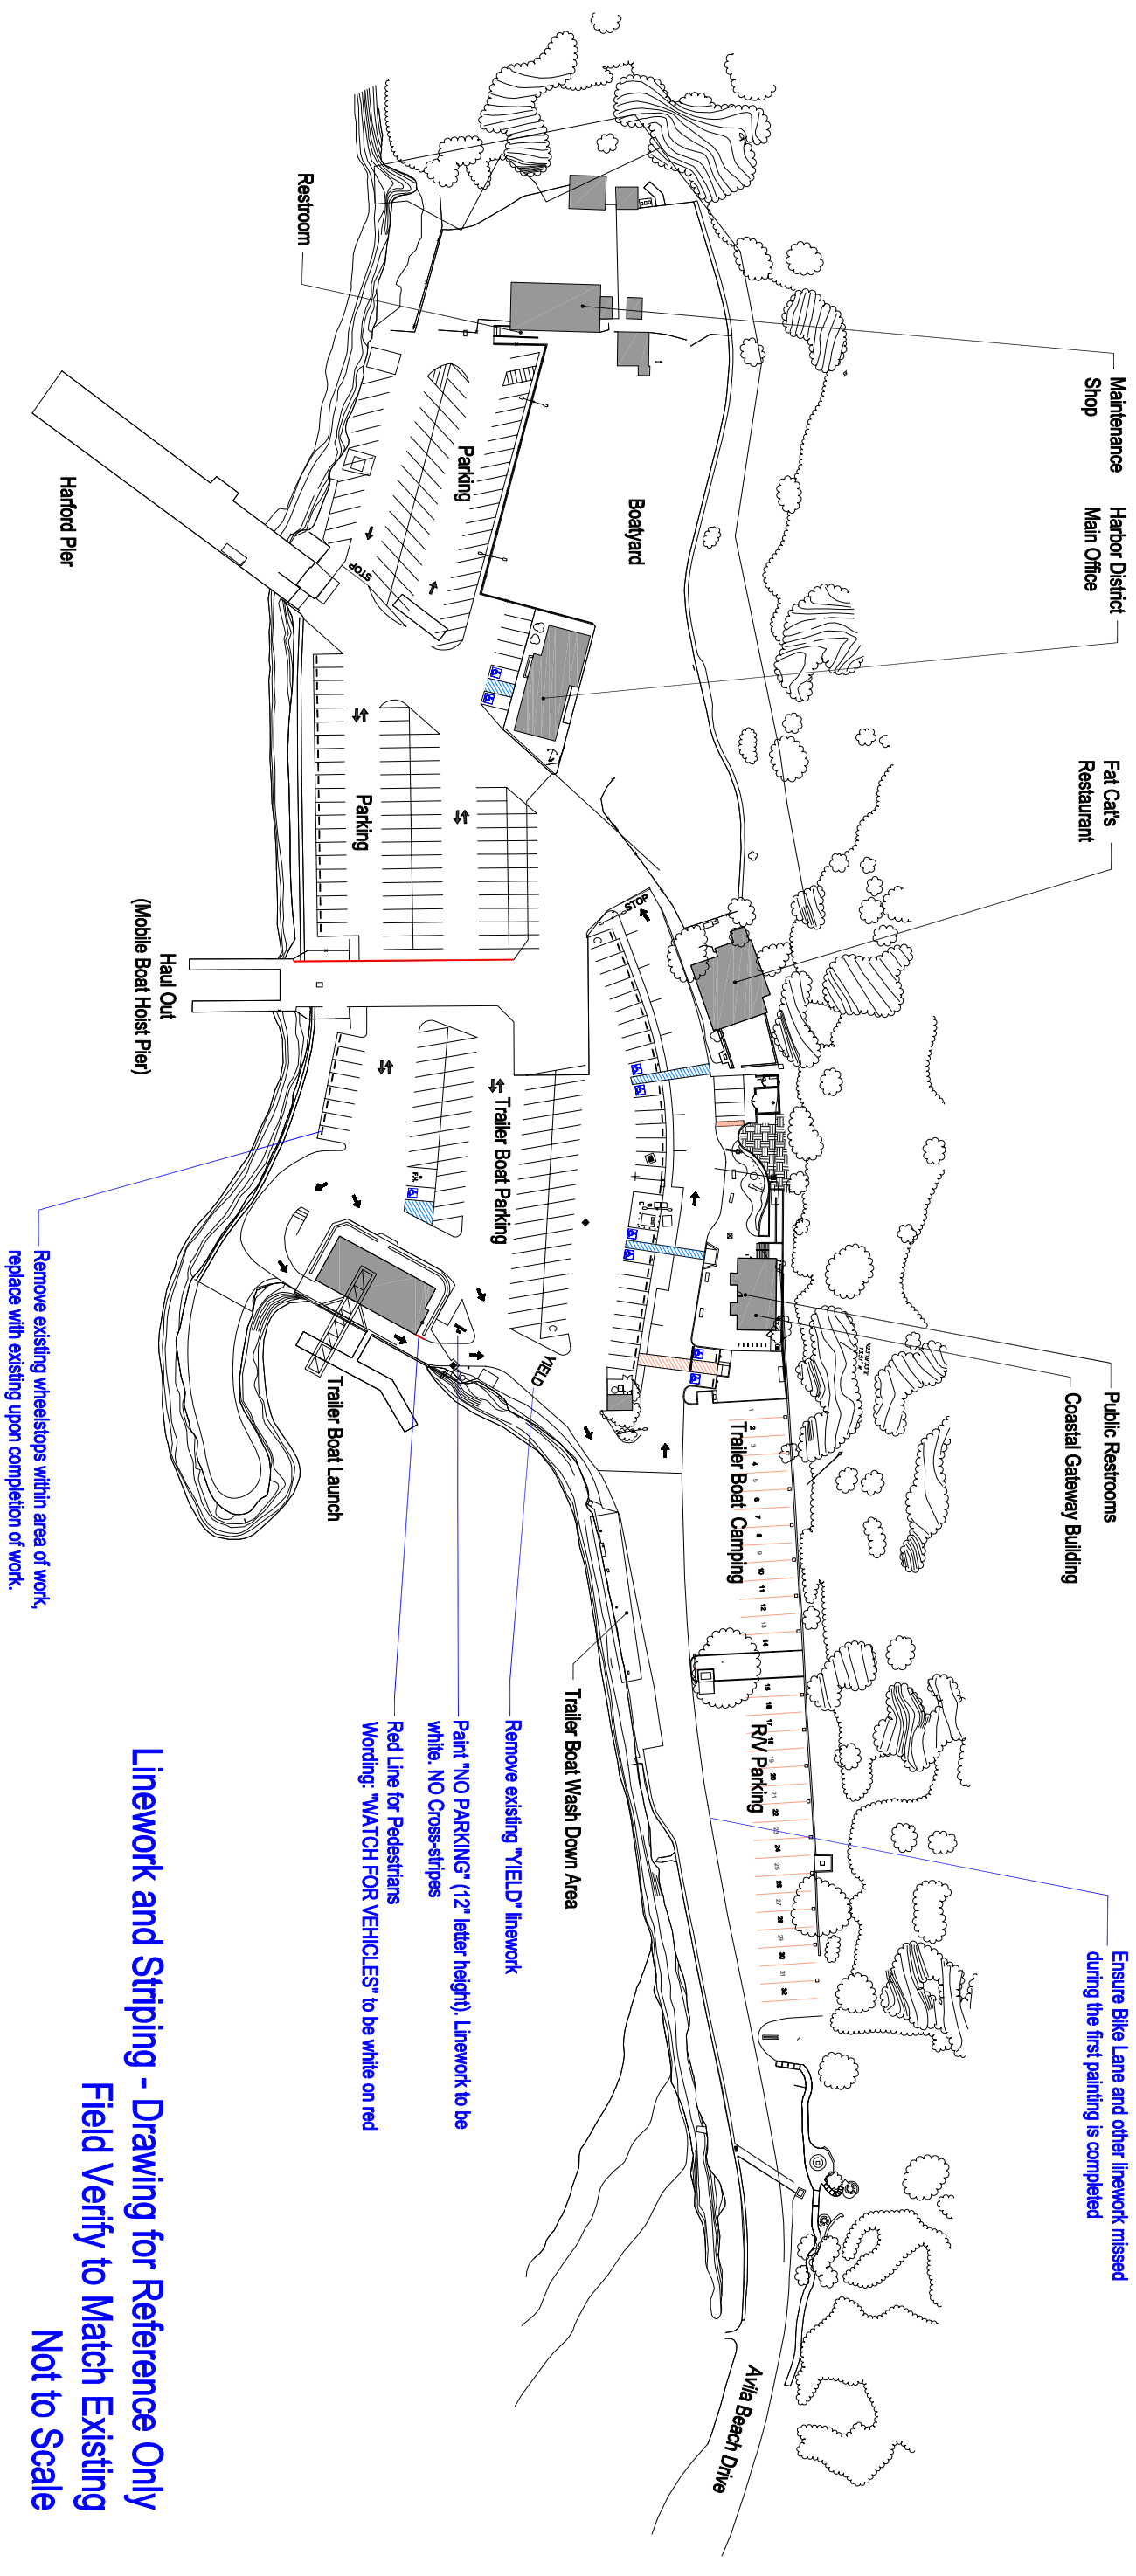

**Linework and Striping - Drawing for Reference Only**  
**Field Verify to Match Existing**  
**Not to Scale**

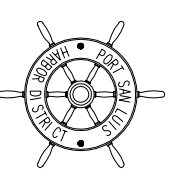

# Port San Luis Harbor District

## HARFORD LAND AREA

March 2019