




HARFORD PIER PRELIMINARY SITE PLAN



PRESENTED TO PORT SAN LUIS HARBOR DISTRICT AUGUST 12, 2021




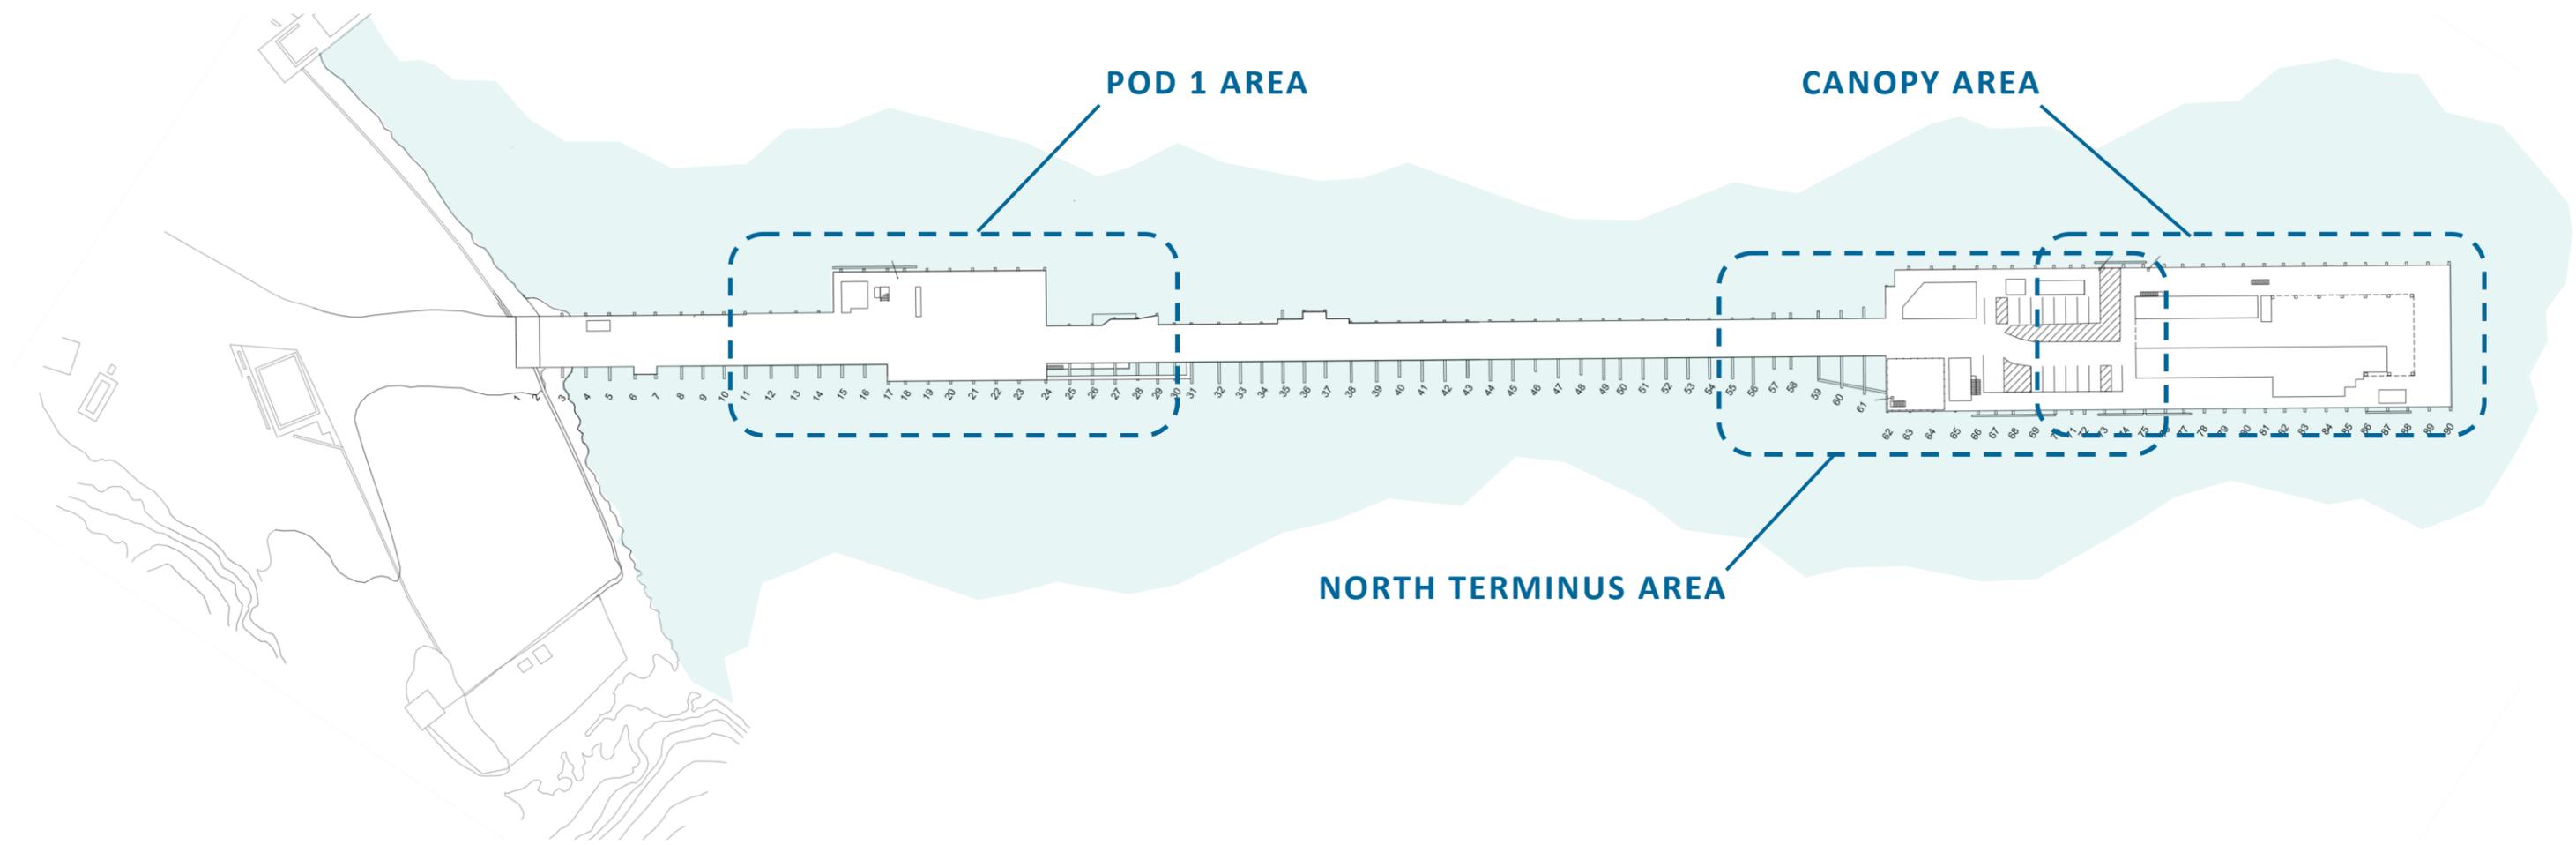

HARFORD PIER PRELIMINARY SITE PLAN - KEY PLAN


08/12/21




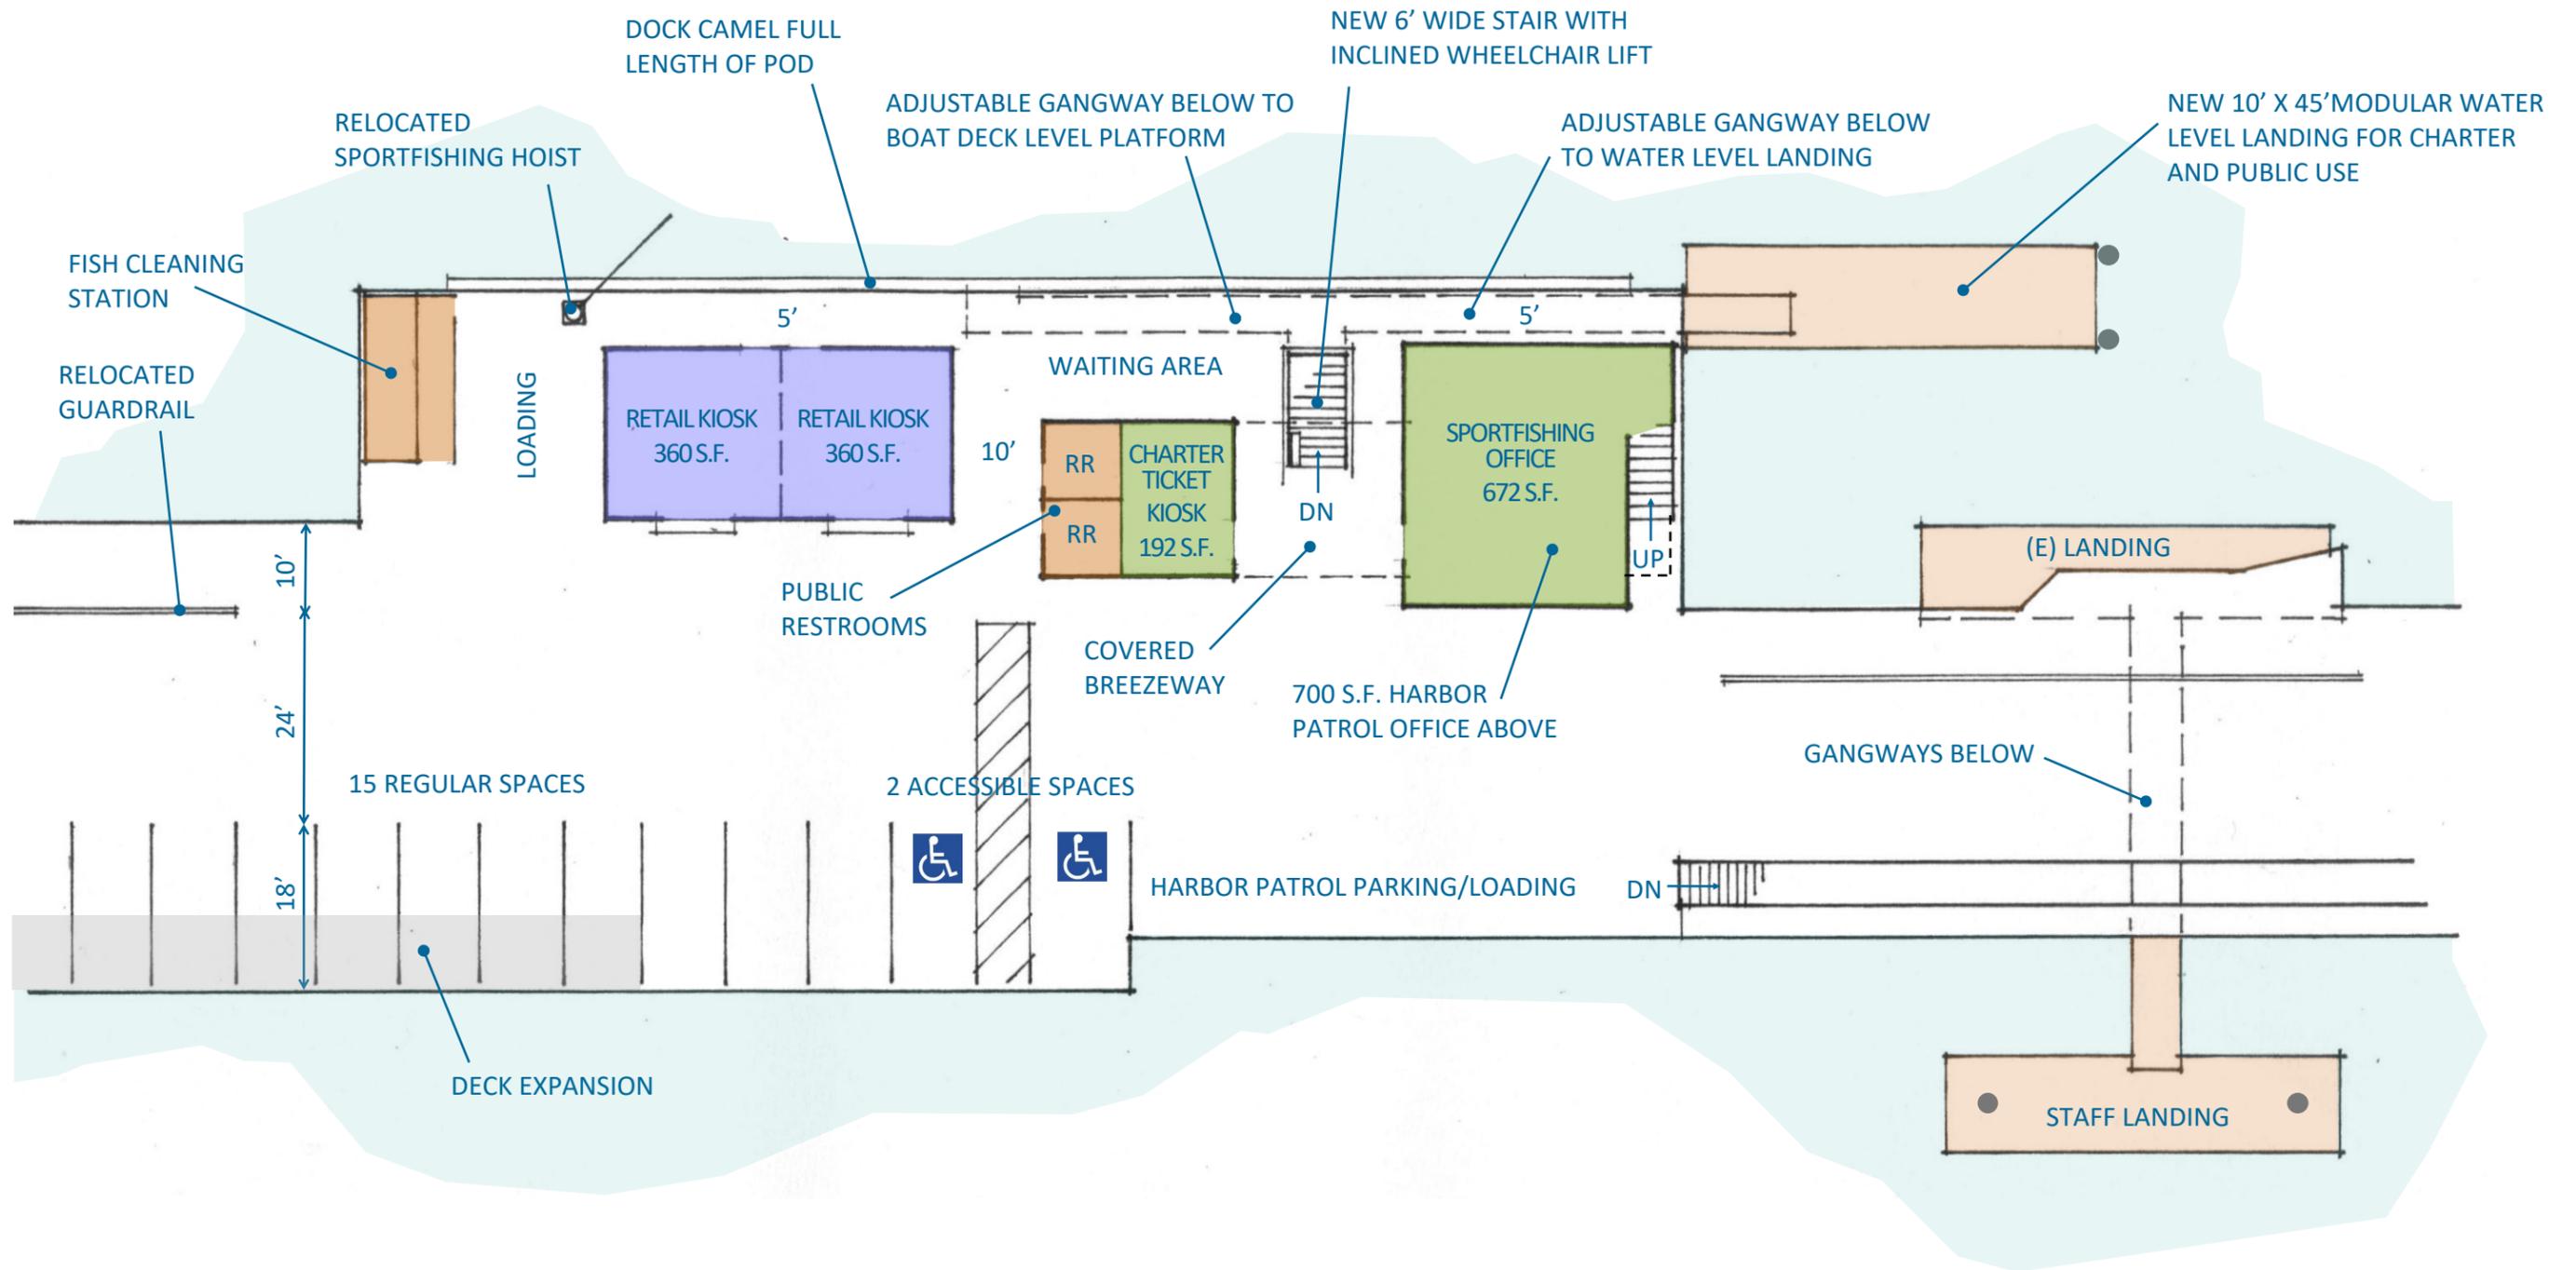

HARFORD PIER POD 1 AREA - PRELIMINARY SITE PLAN


08/12/21

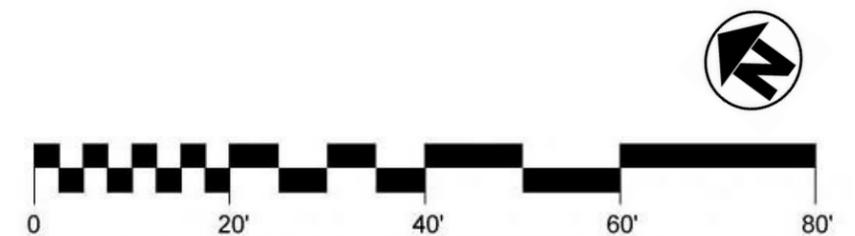


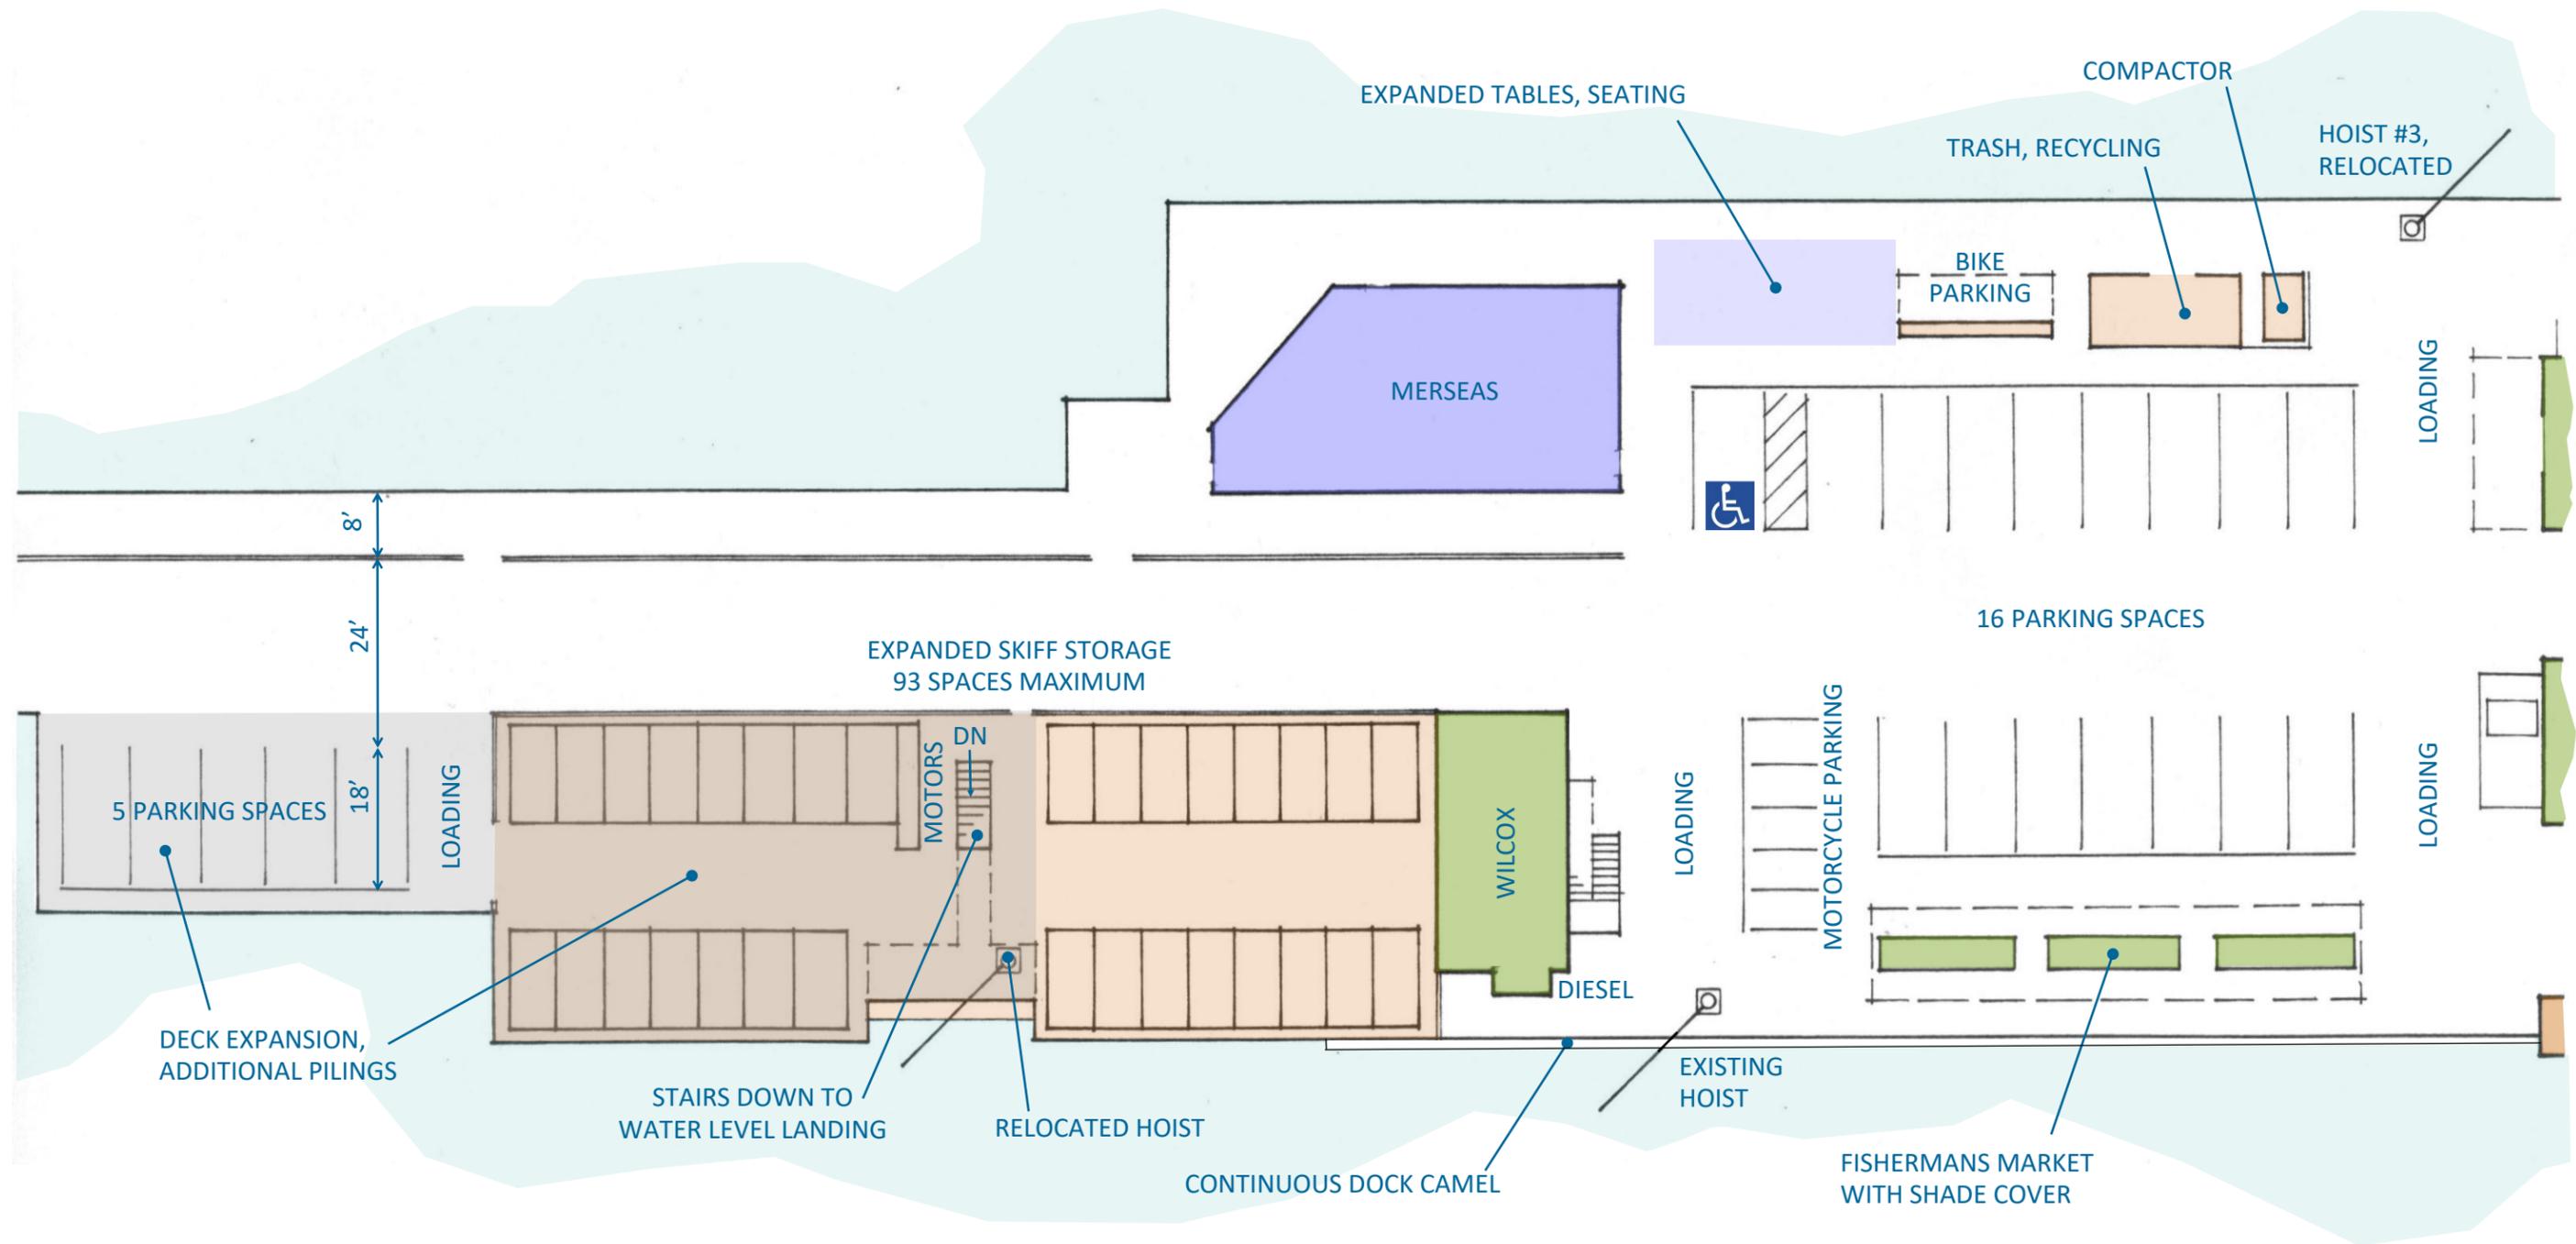

HARFORD PIER NORTH TERMINUS AREA - PRELIMINARY SITE PLAN

08/12/21

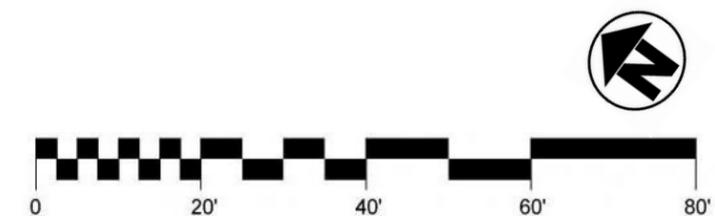


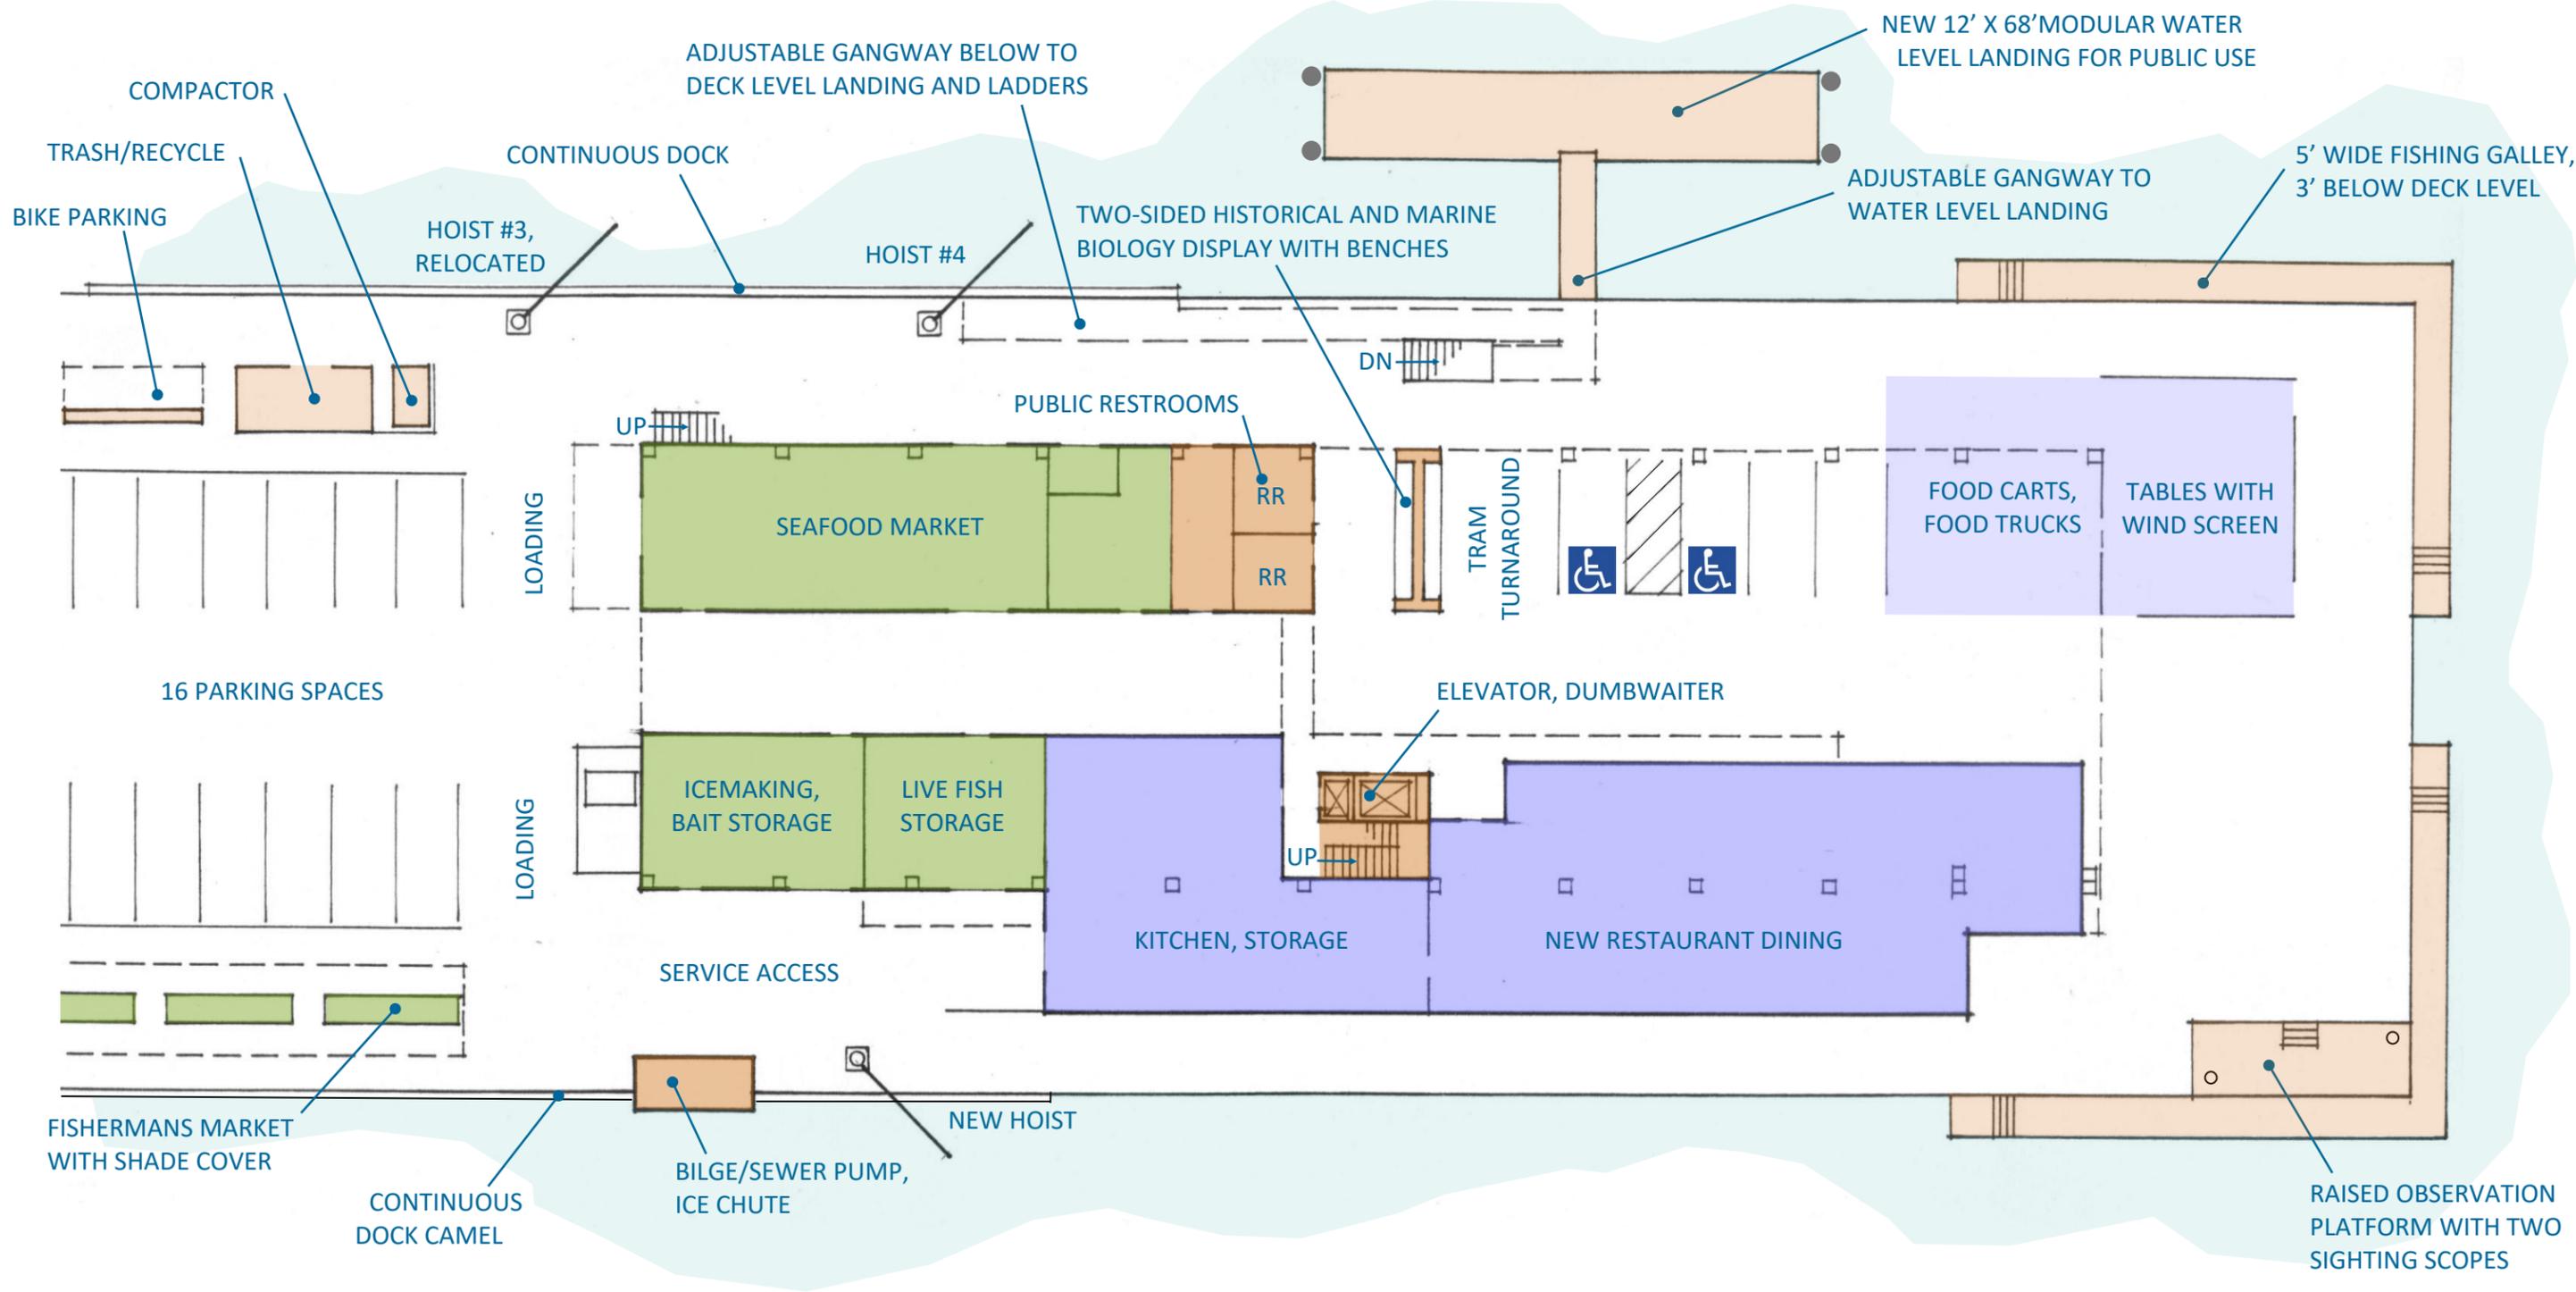


HARFORD PIER CANOPY AREA - PRELIMINARY SITE PLAN

LOWER LEVEL

08/12/21

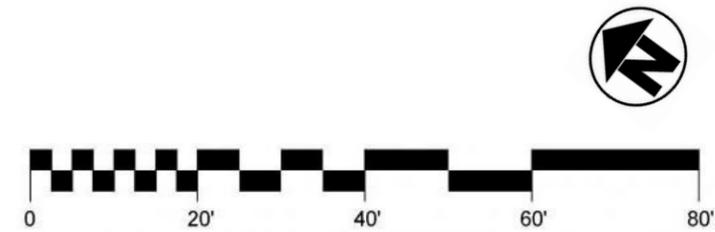

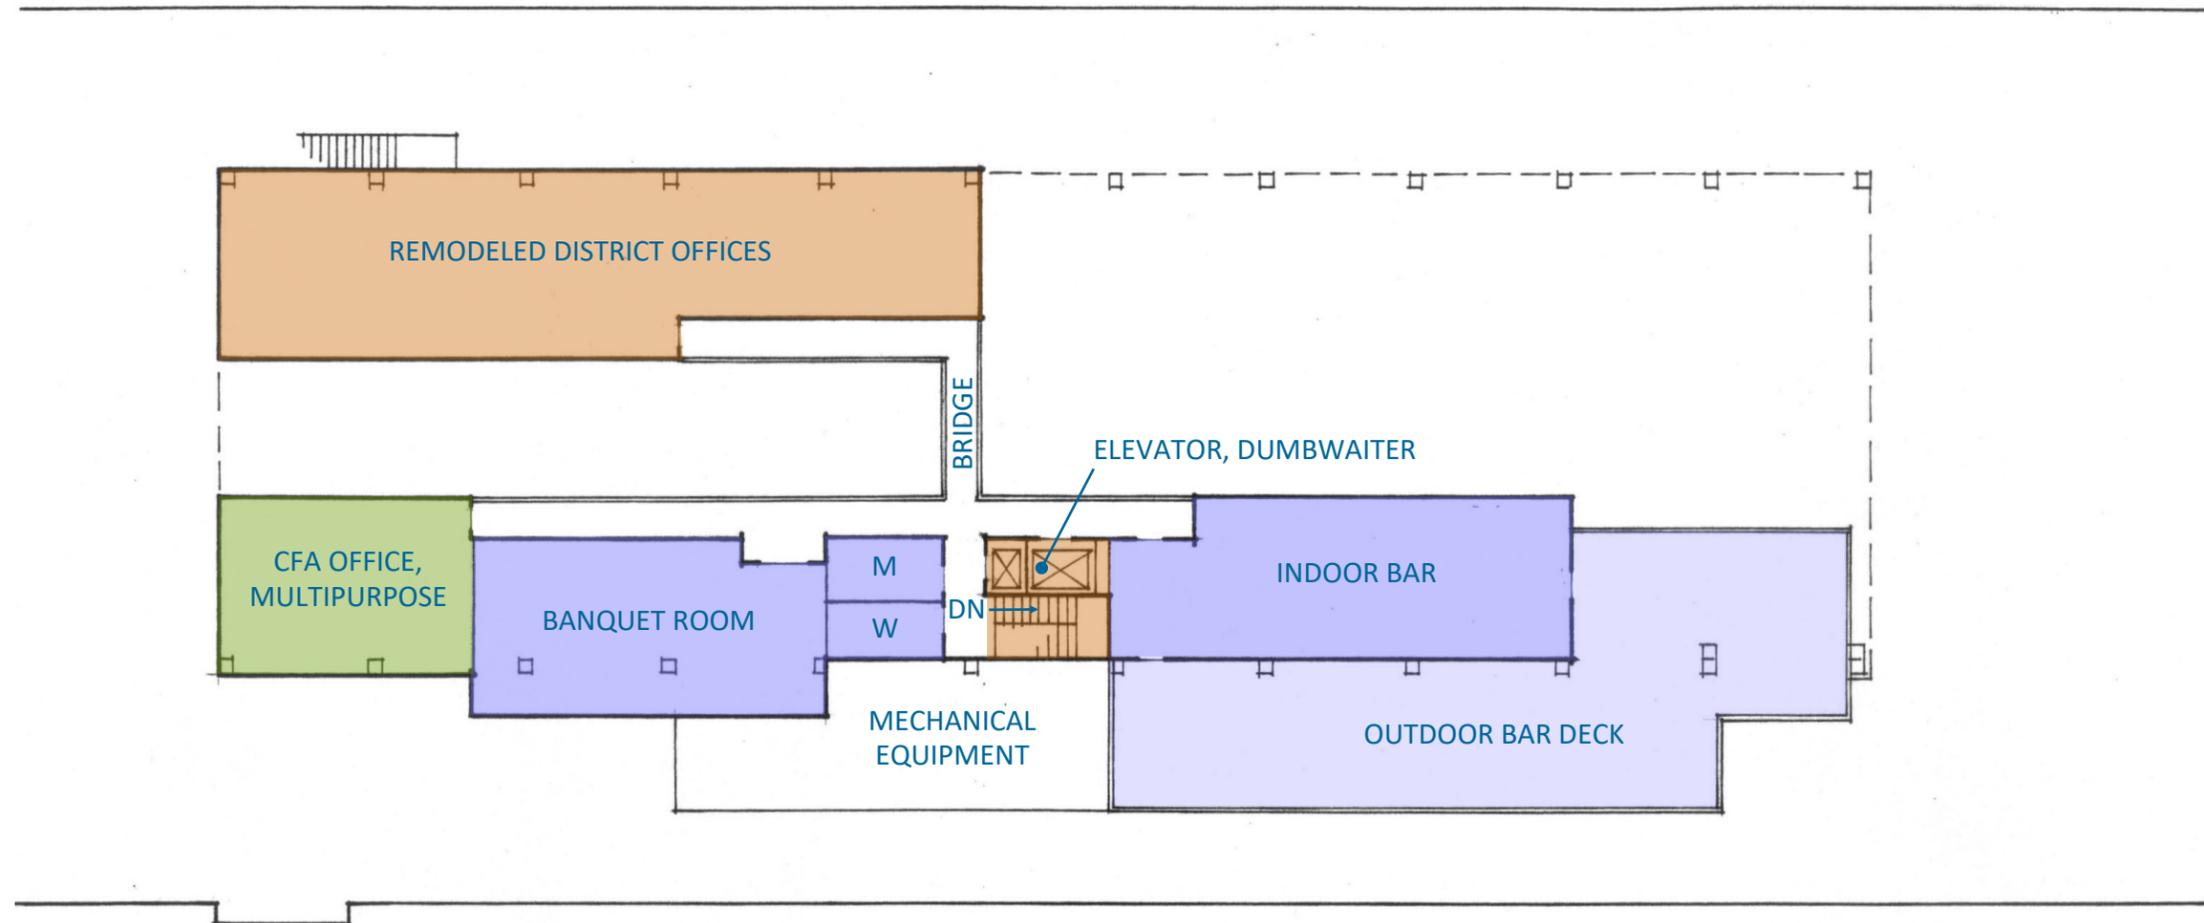

HARFORD PIER CANOPY AREA - PRELIMINARY SITE PLAN

UPPER LEVEL

08/12/21

