


The North Terminus area plan organizes and better separates pedestrian, vehicular, and commercial functions. The fishermen's market moves to a marketplace venue and skiff storage is substantially expanded and supported by short-term parking.

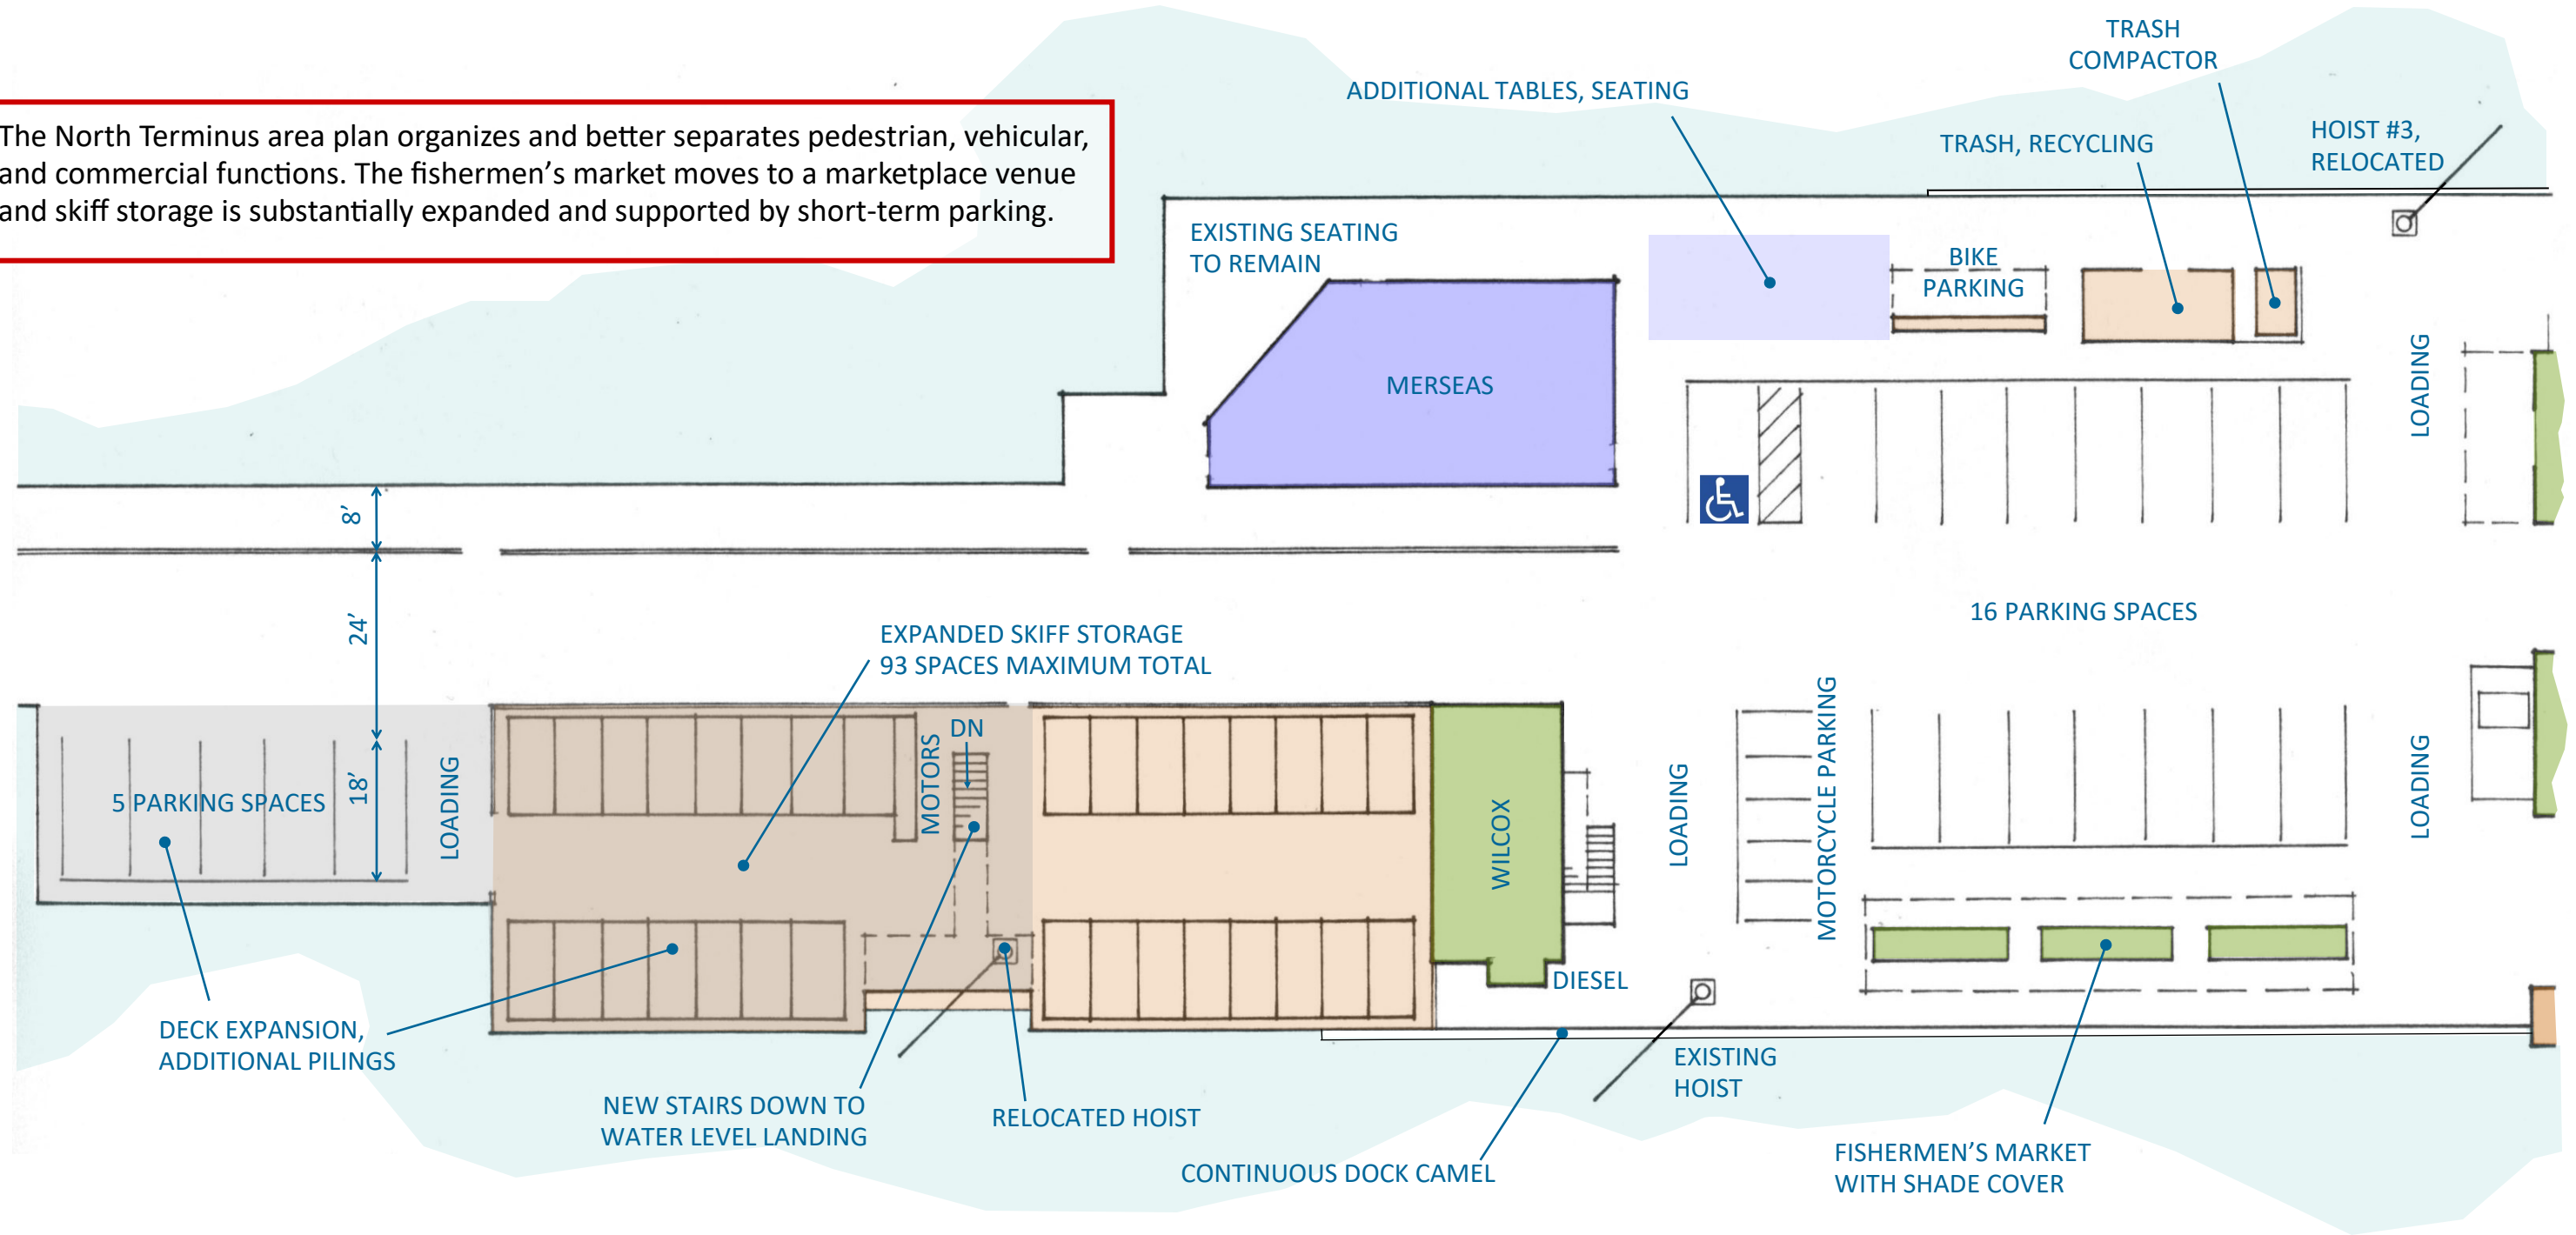

# HARFORD PIER NORTH TERMINUS AREA - PRELIMINARY SITE PLAN

AUGUST 2021

